




WHITACRE GREER
 1400 S. MAHONING AVE.
 ALLIANCE, OHIO 44601
 PHONE: (330) 823-1610
 www.wgpaver.com

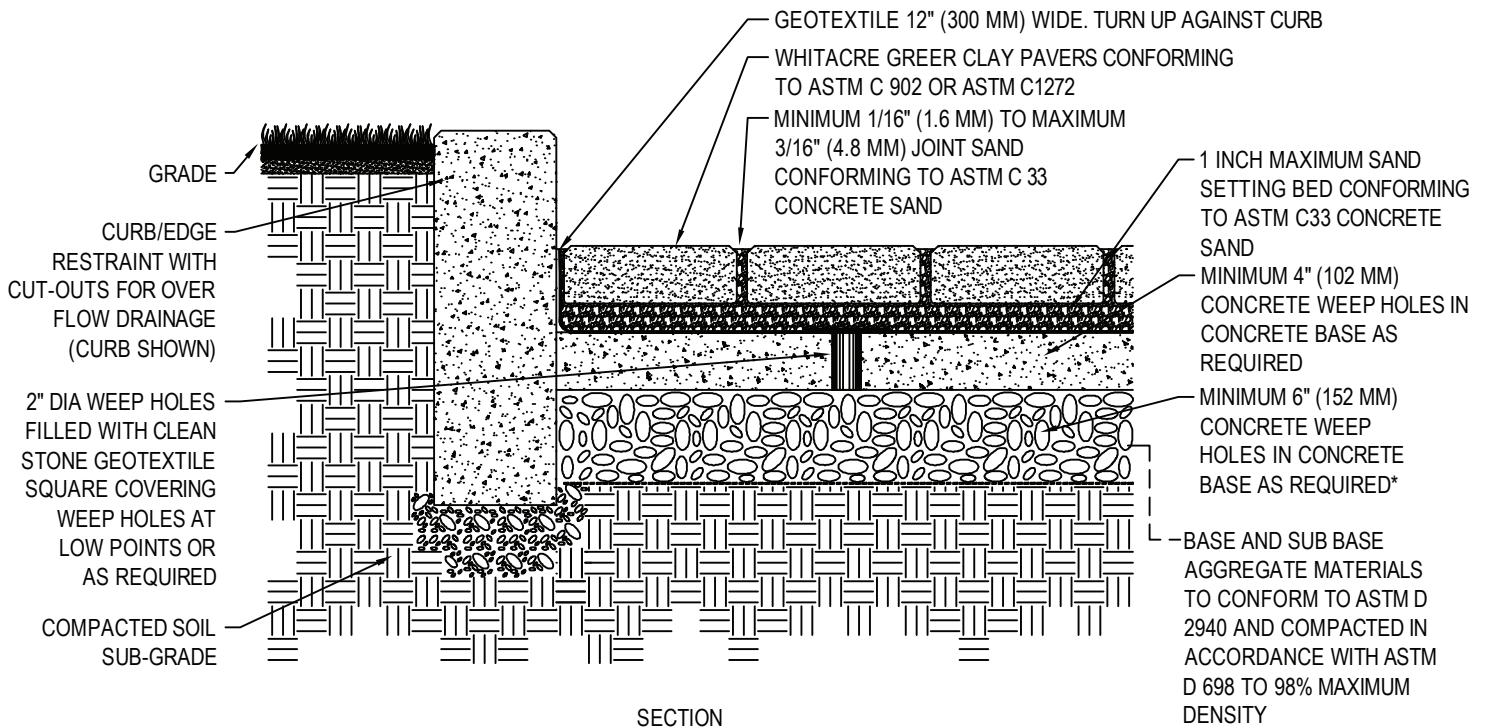


SECTION

* THICKNESS OF AGGREGATE BASE WILL VARY WITH SUB-GRADE CONDITIONS AND CLIMATE. COLDER CLIMATES MAY REQUIRE THICKER BASES.

NOTES:

1. INSTALLER MUST USE STRING LINES AND/OR CHALK LINES TO KEEP PAVER BOND LINES STRAIGHT.
2. CONSULT AN ENGINEER FOR HEAVY VEHICULAR APPLICATIONS.
3. FOR VEHICULAR USE BEST PRACTICES REQUIRE HERRINGBONE OR CHEVRON PATTERN.
4. COMMERCIAL VEHICULAR APPLICATIONS REQUIRE THICKER PAVING UNITS.
5. INSTALLATION TO BE COMPLETED IN ACCORDANCE WITH MANUFACTURER'S SPECIFICATIONS.
6. DO NOT SCALE DRAWING.
7. THIS DRAWING IS INTENDED FOR USE BY ARCHITECTS, ENGINEERS, CONTRACTORS, CONSULTANTS AND DESIGN PROFESSIONALS FOR PLANNING PURPOSES ONLY. THIS DRAWING MAY NOT BE USED FOR CONSTRUCTION.
8. ALL INFORMATION CONTAINED HEREIN WAS CURRENT AT THE TIME OF DEVELOPMENT BUT MUST BE REVIEWED AND APPROVED BY THE PRODUCT MANUFACTURER TO BE CONSIDERED ACCURATE.
9. CONTRACTOR'S NOTE: FOR PRODUCT AND COMPANY INFORMATION VISIT www.CADdetails.com/info AND ENTER REFERENCE NUMBER 256-131.

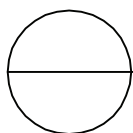

INSTALLATION SYSTEMS

SAND SETTING BED ON RIGID BASE